

**NOTES**

- All dimensions are in m unless otherwise mentioned.
- All Levels are in m relative to NGL.


**LEGEND**

Dredging area till -2.00m NGL (Green dashed line)  
Dredging area till -3.00m NGL (Pink dashed line)

**Tide Bar (Tripoli)**

NGL	CD = MLL
+0.20	PMVE +0.60
+0.00	NM +0.40
-0.10	PMVE +0.30
-0.30	BMVE +0.10
-0.40	BMVE LAT ±0.00

Revision	Description	Drawn by Date	Reviewed by Date	Approved by Date

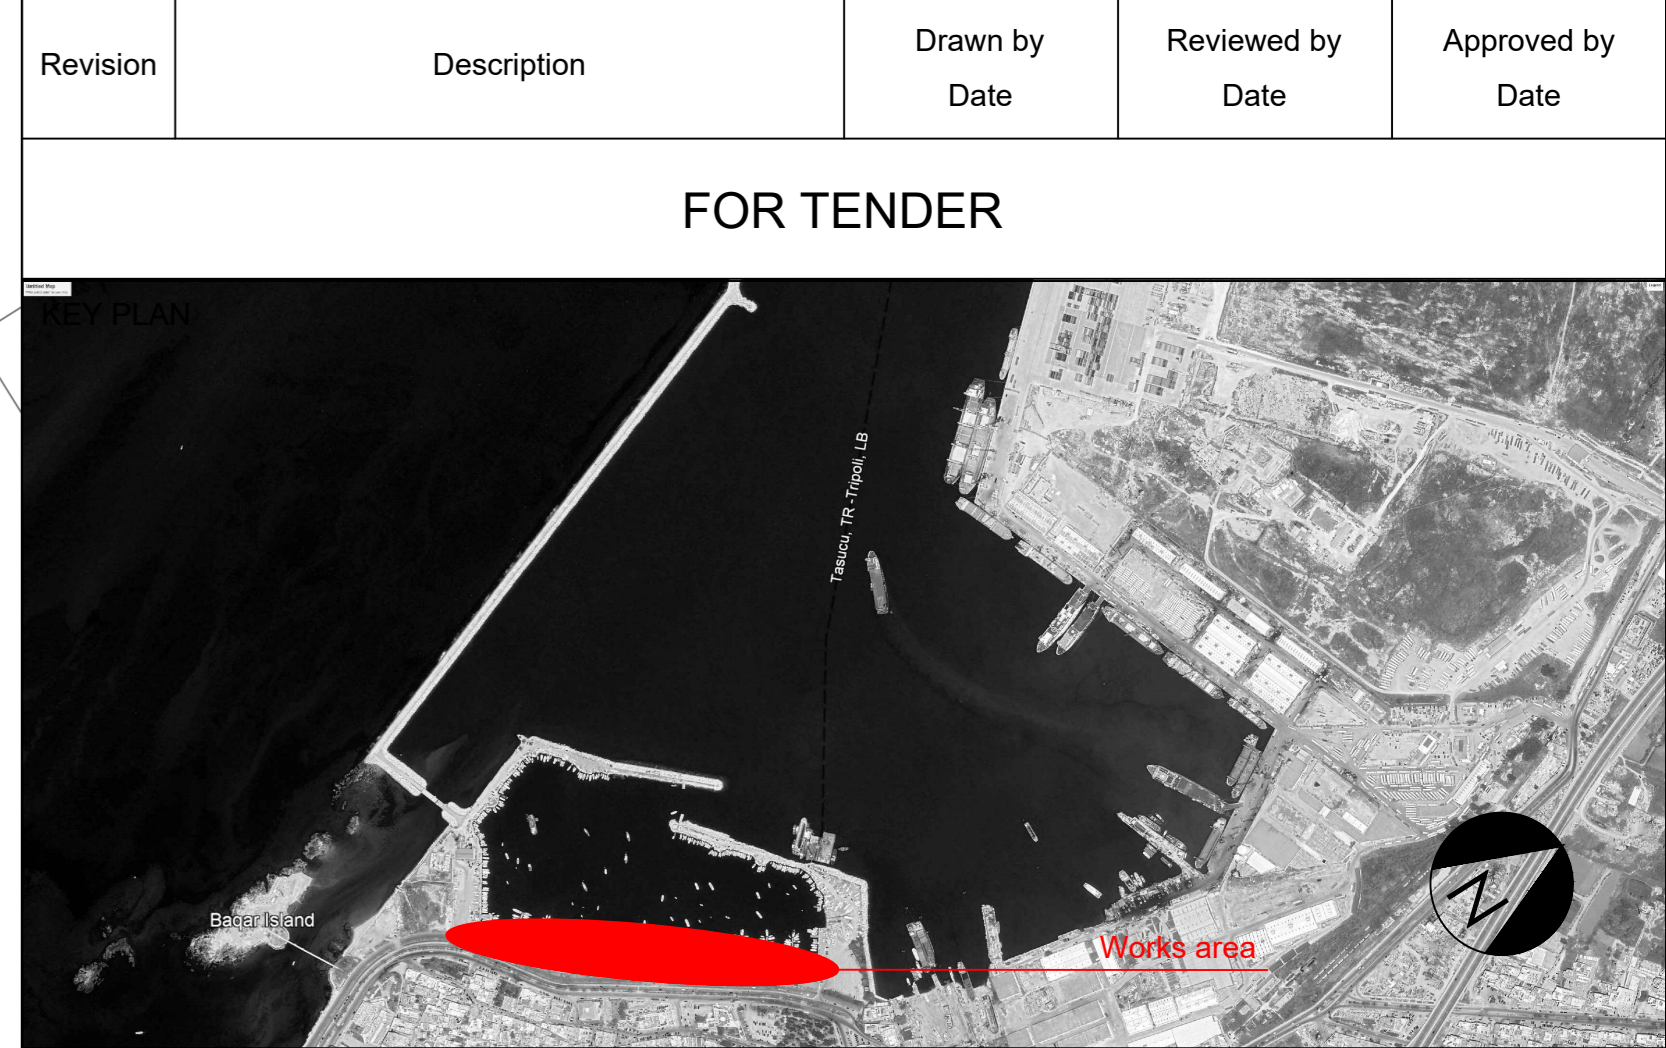

**CLIENT**

**CONSULTANT**

Bealni Center, 1<sup>st</sup> floor,  
DT, 31 Ernest Renan 5',  
PC 4504, Byblos  
LEBANON  
T : +961 9 55 00 22  
F : +961 9 55 00 44  
M : +961 3 29 10 30  
www.seatec-sarl.com  
seatec@seatec-sarl.com

**CONTRACTOR**

**PROJECT**

**Dredging works at Tripoli Fishing Port**

PROJECT REFERENCE	PROJECT NUMBER
ST-2317	530

**DRAWING TITLE**

**Dredging Layout**  
Bathymetric Survey - Actual situation June 2023

ISSUE DATE	SCALE	PAPER SIZE
June 19, 2023	1/1000	A1

DRAWING NUMBER	REVISION
ST-2317-MAR-TD-001	--